
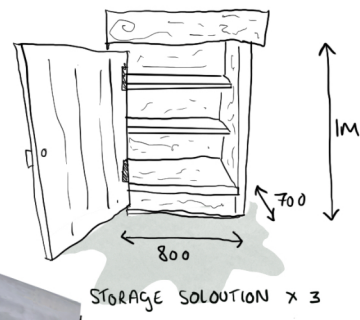


ST MARGARET'S PRIMARY, CHORLTON

ADDITIONS

- NEW FENCE/SIGN/GATE.
- REPLACE BUILDERS YARD FOR WORKSHOP & CAR WASH.
- DEN POLE STORAGE.
- NEW GATE/SIGN FOREST SCHOOL.

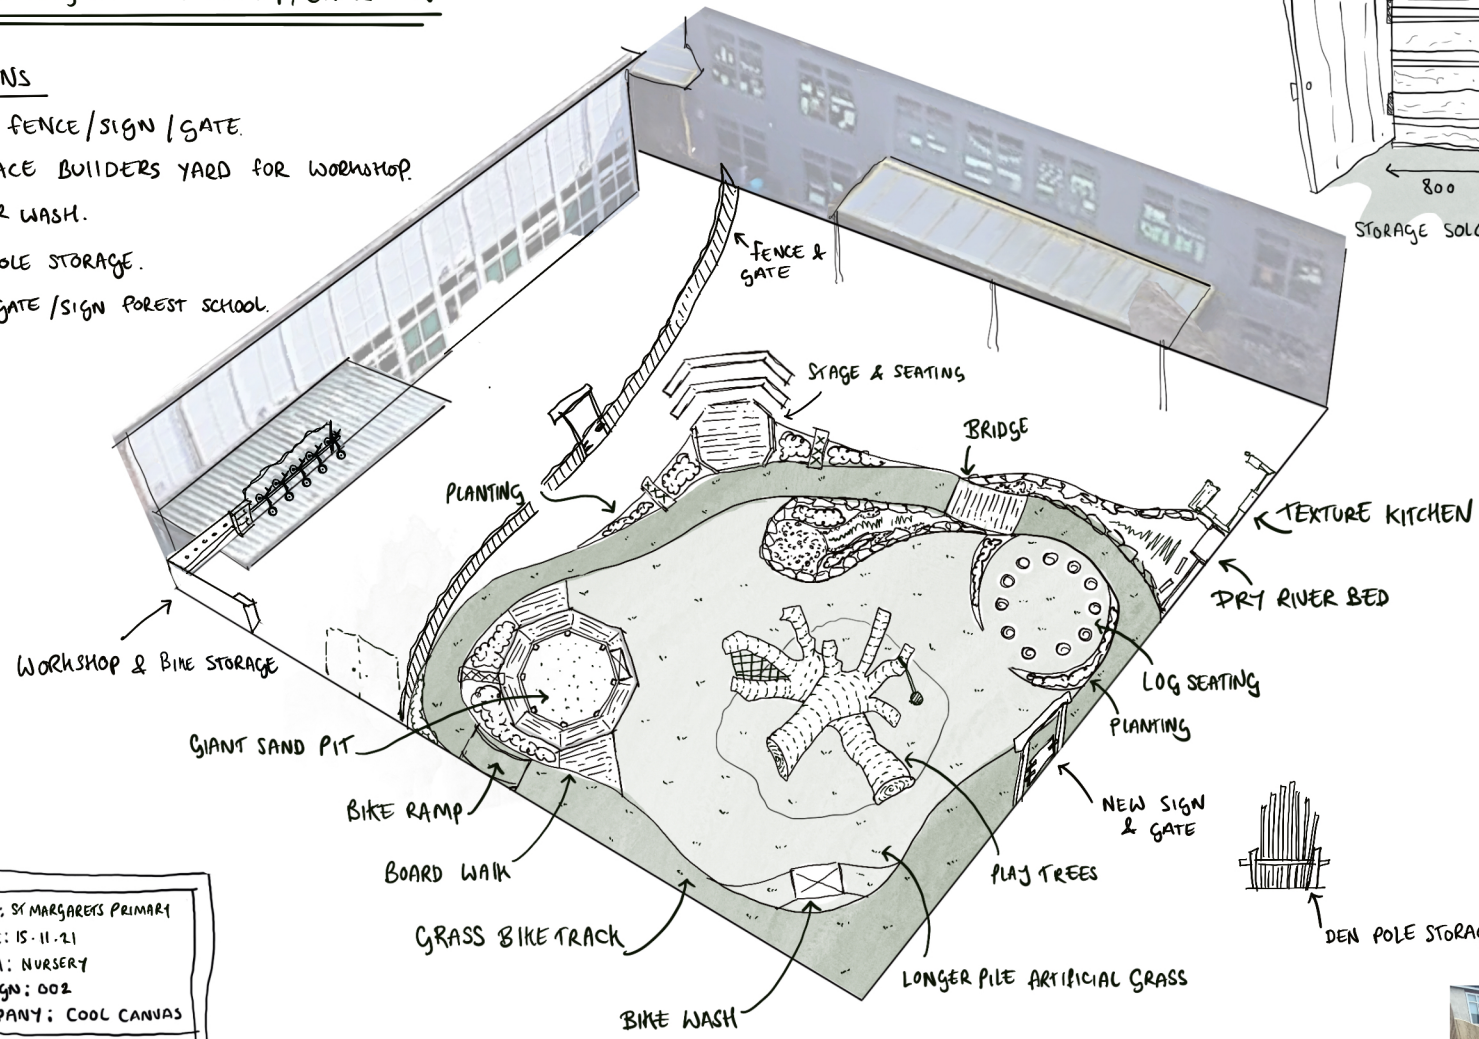

JOB: ST MARGARETS PRIMARY
 DATE: 15.11.21
 AREA: NURSERY
 DESIGN: 002
 COMPANY: COOL CANVAS

ESME: TEACHER.

